


NOTES

- Standard Plot 21m X 6m
- Half Plot 10.5m x 6m
- Haul ways (shown green)
3m wide
- Plot ref alpha/numeric.
ie A12 etc
- Half Plot ref alpha/numeric
+ East or West.
ie A12E or A12W
- Water collection point
B9 (shown yellow)
- Organic plots row E
- A16 – A 14 future
accessible plots

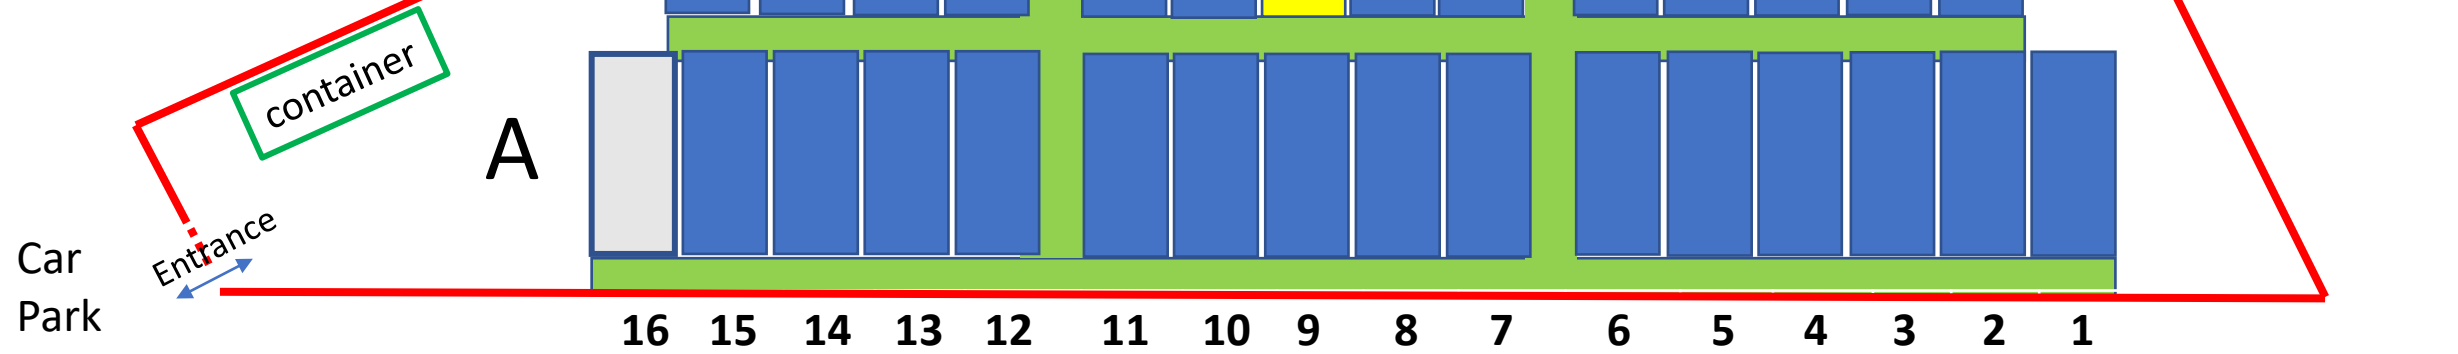

Allotment Identification Reference Plan