

Brunel Surveys Ltd
 UNIT 59, SHRIVENHAM HUNDRED BUSINESS PARK
 WATCHFIELD, SWINDON, WILTSHIRE, SN6 8TY
 TEL: (01793) 784700
 WEB: www.brunelsurveys.com
 Email: admin@brunelsurveys.com




Land and Measured Building Surveyors
 Photogrammetry, 3D Visualisations and
 Underground Utility Surveyors

CLIENT
 Coleford Parish Council

JOB TITLE
 Proposed Site
 Showing
 Aerial Photo

Coleford Football Club
 Highbury Street
 Coleford
 Somerset
 BA3 5NT

REVISIONS	Rev. A
	Main Pitch Moved 5m West & Rotated East Side Northwards.
	Additional Smaller Pitch Added.
	Rev B Pitch Dims altered
SCALE	A3 Sheet @ 1 to 500
DATE	Jan 2023
DRAWN BY	TH
CHECKED BY	PAH
DRAWING No.	905-05 Rev B

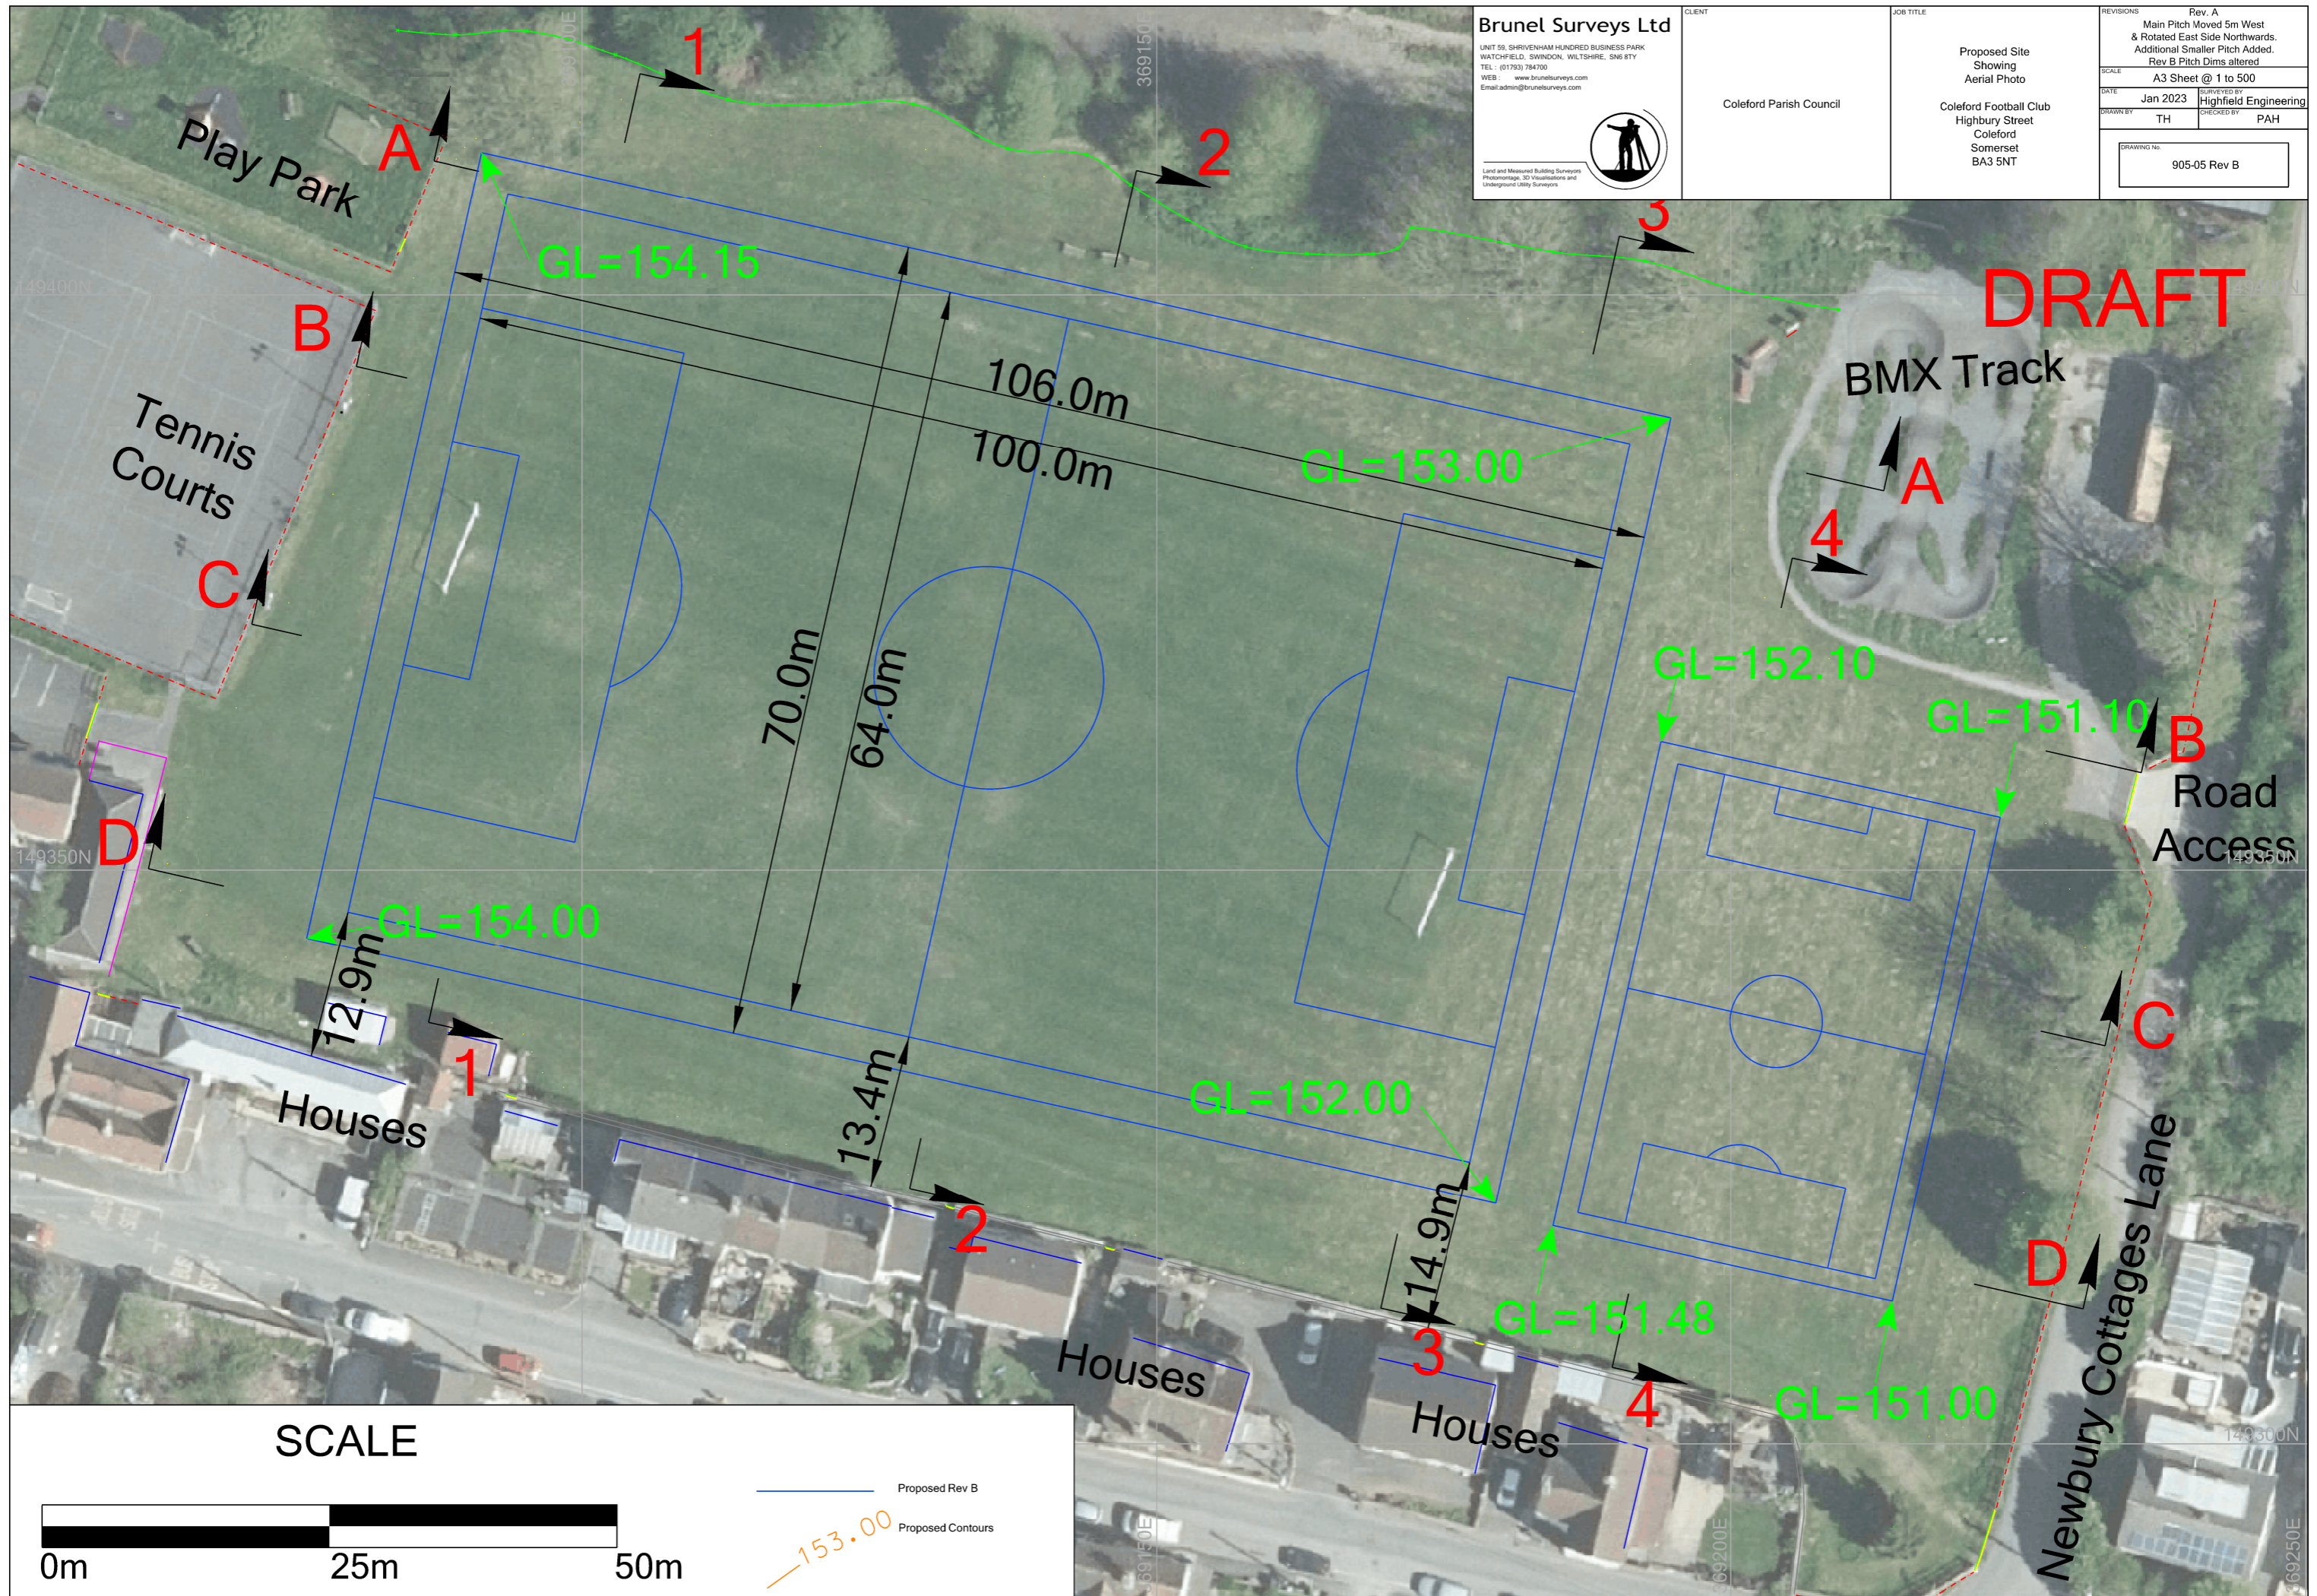

DRAFT

SCALE



Proposed Rev B
 Proposed Contours